

Keynotes - Existing FF & E Plan

CAFE

1. 38" Square ADA Table
2. 4-28" Table Legs
3. Cafe Chair (13)
4. 24" Square Table Top (5)
5. Table Base (6)
6. 24" Round Table Top
7. Square X-Frame Table (2)
8. Lounge Chair (3)
9. Round Table
10. News Stand
11. Trash Can
12. Merchandise Basket (3)
13. Merchandise Cubes (3)
14. Merchandises Bay with Glass Back(3)
15. Condiment Cart (2)
16. High Chair (2)
17. Built-in Storage Cabinet
18. Speaker (2)
19. 24" Illuminated Suspended Logo Disk
20. Fire Pull (2)

BACKBAR


30. Scale
31. Pastry Cart on Casters
32. Pastry Case (66in)
33. POS Station (72in)
34. Handoff Plane
35. Espresso Machine Mastrena (2)
36. 2-Door U/C Fridge
37. Blender (in Counter Model) (2)
38. Blending Station
39. 1-Door U/C Fridge (2)
40. Dual Brewer
41. Airpot (3)
42. Warming Stand (2)
43. Warming Oven (2)
44. Grinder Ditting

EXTERIOR

50. Metal Bench
51. Metal Cafe Chair (16)
52. 30" Square Metal Cafe Table (6)
53. Rectangular Metal ADA Table
54. Bronze Cafe Chair (1)
55. 84" Umbrella Canopy (3)
56. Umbrella Base (3)
57. Supra Safe Lock

WORKROOM

60. 2-Door Fridge
61. Coat Rack
62. Thermostat Sensor
63. Thermostat (2)
64. Manager's Desk
65. Manager's Shelving
66. IT Rack
67. Electrical Panels
68. Time Clock
69. Mop Sink
70. Water Heater (Above)
71. Switching Location
72. Sanitizer
73. 3-Comp Work Sink
74. Metro Shelving (7)
75. Water SSystem 'A'
76. Ice Machine
77. Trash Bin
78. Hand Sink
79. Fire Extinguisher
80. 30" Storage Cabinet Above

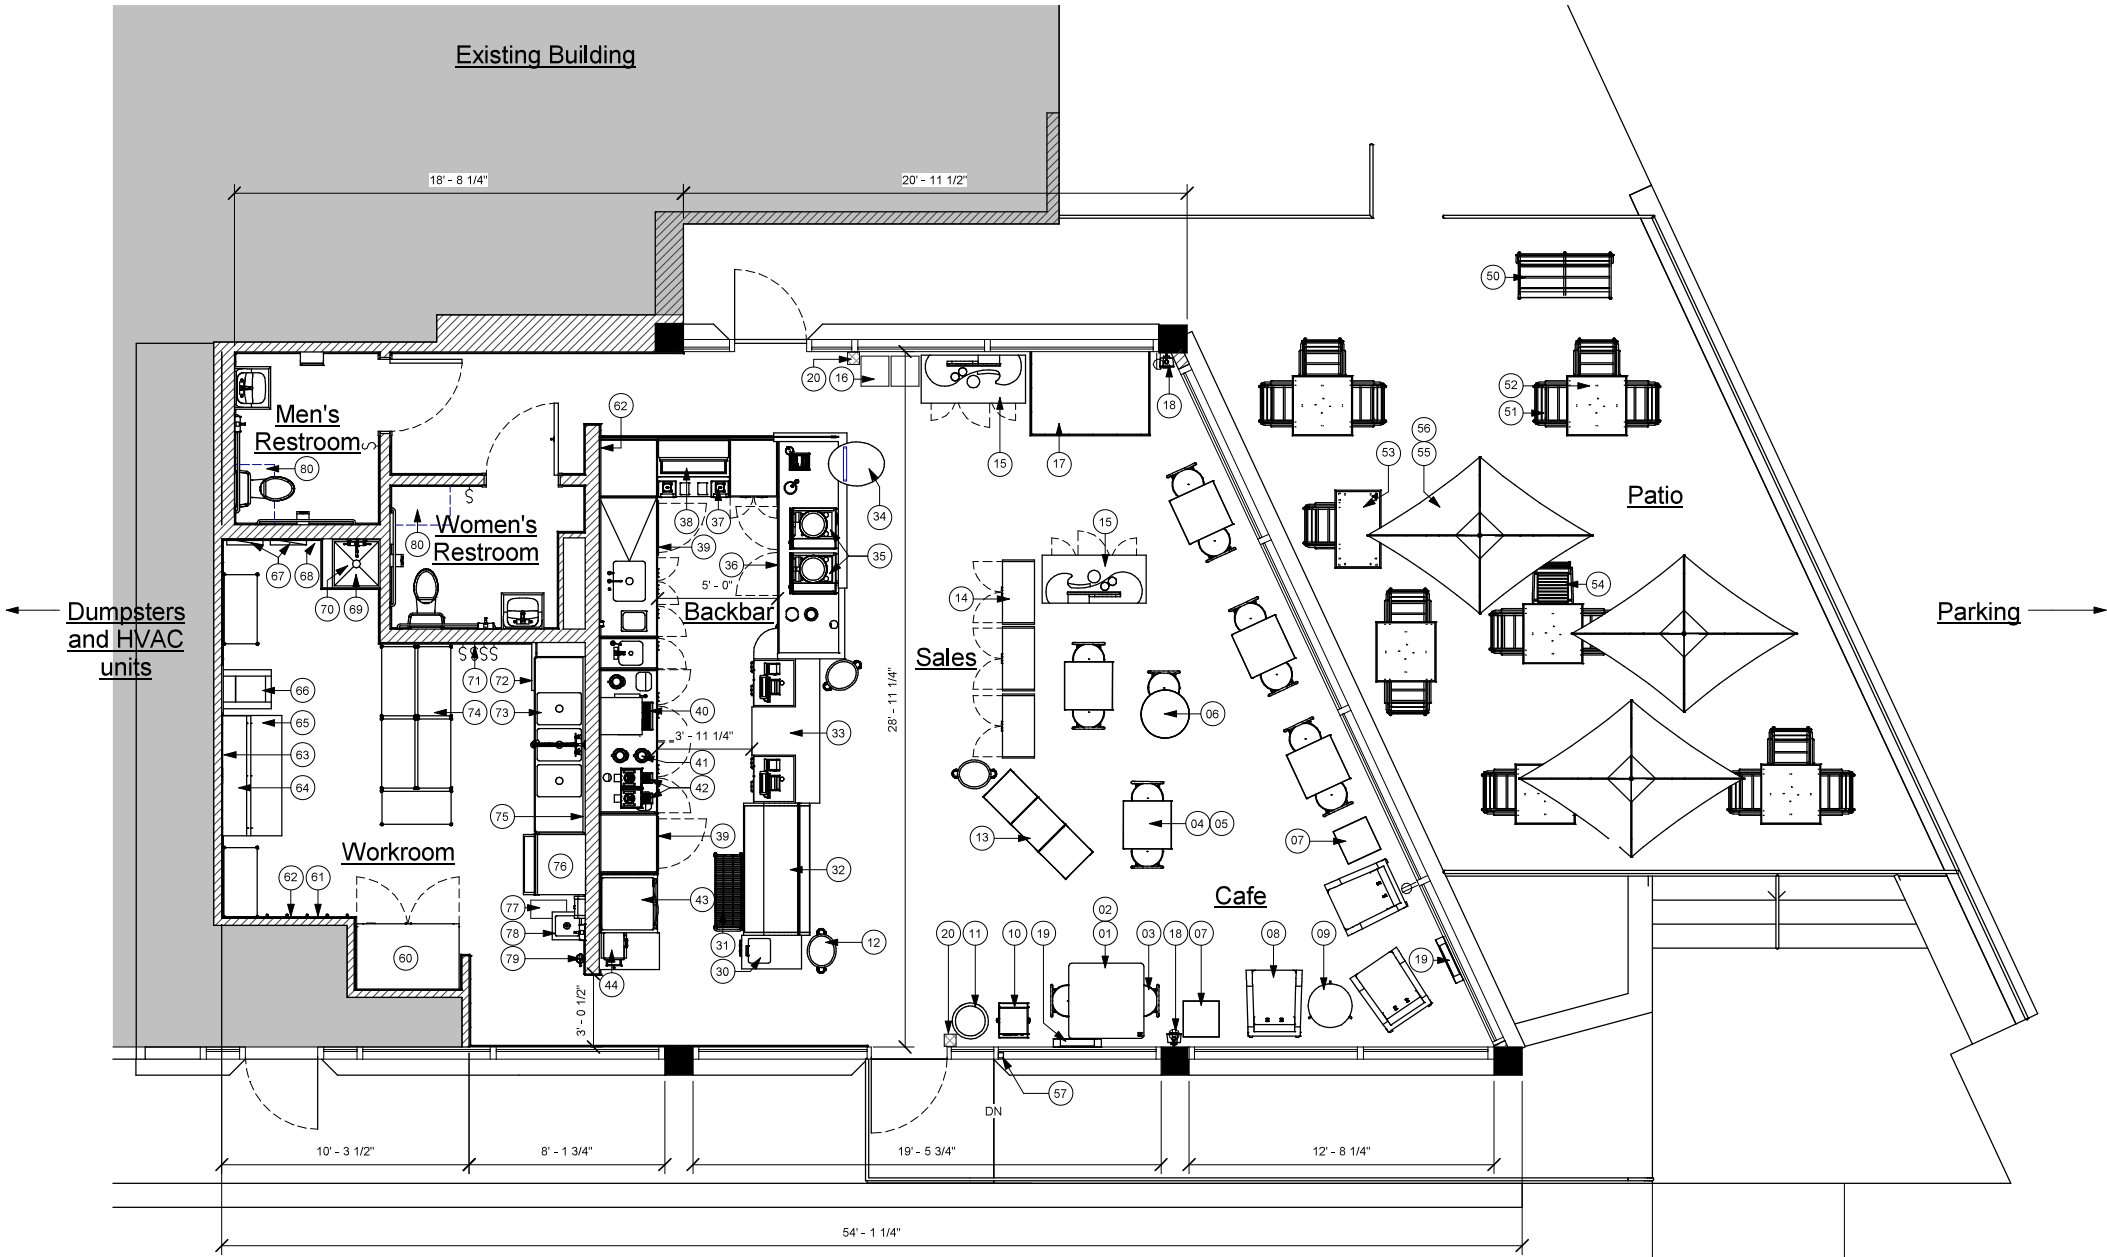


Existing FFE

Scale: 1/4" = 1'-0"

pdfMachine - is a pdf writer that produces quality PDF files with ease!
Get yours now!

"Thank you very much! I can use Acrobat Distiller or the Acrobat PDFWriter but I consider your product a lot easier to use and much preferable to Adobe's" A.Sarras - USA

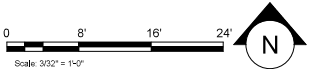

Starbucks Coffee
Company
2401 Utah Avenue South
Seattle, Washington 98134
(206) 318-1575

These Drawings and Specifications are confidential and shall remain the sole property of Starbucks Corporation. They shall not be reproduced (in whole or in part), shared with third parties or used in any manner on other projects or extensions to this project without the prior written consent of Starbucks Corporation. These drawings and specifications are intended to express Design Intent for a prototypical Starbucks store (which is subject to change at anytime) and do not reflect actual site conditions. Neither party shall have any obligation nor liability to the other (except as stated above) until a written agreement is fully executed by both parties.

Architect of Record
NORR
ARCHITECTS PLANNERS
325 N. LaSalle St., Suite 700 Chicago, IL 60654
t 312.424.2400 | f 312.424.2424 | www.norr.com

EXISTING CONDITIONS

Revision Schedule			
Rev	Date	By	Description

Project Name:
Acton, Kelly's Corner
Project Address:
**411 Massachusetts Ave.
Acton, MA 01720**

Store #: 07835
Project #: 13423 - 027
Concept:
Palette:
Issue Date: 08.07.2012
Design Manager: E. Zakamarek
LEED® AP:
Production Designer: NORR
Checked by: NORR

Sheet Title:
Existing FF & E Plan

Scale: 1/4" = 1'-0"

Sheet Number:
EC-1.0